

EAGLE HALL

100 LEVEL - USE BY ROOM TYPE

LEGEND

- STUDY ROOM
- STUDENT ROOM WITH BATH
- APARTMENT BEDROOM
- LAUNDRY FACILITY
- UTILITY/MECHANICAL SPACE
- LOUNGE
- STUDENT ROOM BATH
- APARTMENT TLT/BATH
- CUSTODIAL ROOM
- PUBLIC CORRIDOR
- CENTRAL STORAGE
- STUDENT ROOM SHARED SPACE
- APARTMENT STORAGE/MECH
- RECYCLE ROOM
- STAIRWAY
- STUDENT ROOM NO BATH
- APARTMENT COMMON ROOM
- CENTRAL UTILITY ROOM
- PUBLIC RESTROOM W/ SHOWERS
- ELEVATOR



EXISTING BLDG. AREA	
LEVEL	AREA
100 LEVEL	15,957 SF
200 LEVEL	16,009 SF
300 LEVEL	14,189 SF
	46,155 SF

TOTAL PROGRAM AREA (BY FLOOR)	
Space Type	AREA
100 LEVEL	
ASSIGNABLE	8220 SF
UNASSIGNABLE	5490 SF
	13710 SF
200 LEVEL	
ASSIGNABLE	9900 SF
UNASSIGNABLE	3685 SF
	13585 SF
300 LEVEL	
ASSIGNABLE	8810 SF
UNASSIGNABLE	3400 SF
	12210 SF
	39505 SF



NORTH

Scale: 1/32" = 1'-0"

Date: SEPTEMBER 17, 2013

EASTERN UNIVERSITY ST. DAVIDS, PA




EAGLE HALL

200 LEVEL - USE BY ROOM TYPE

LEGEND

- STUDY ROOM
- LOUNGE
- STUDENT ROOM WITH BATH
- PUBLIC RESTROOM
- PUBLIC CORRIDOR
- OFFICE PRIVATE
- VENDING
- STUDENT ROOM BATH
- PUBLIC RESTROOM W/ SHOWERS
- STAIRWAY
- MAIL/LOCKER ROOM
- CENTRAL STORAGE
- STUDENT ROOM NO BATH
- CUSTODIAL ROOM
- UTILITY/MECHANICAL SPACE
- MEETING
- STUDENT ROOM SHARED SPACE
- ELEVATOR
- SHARED USE

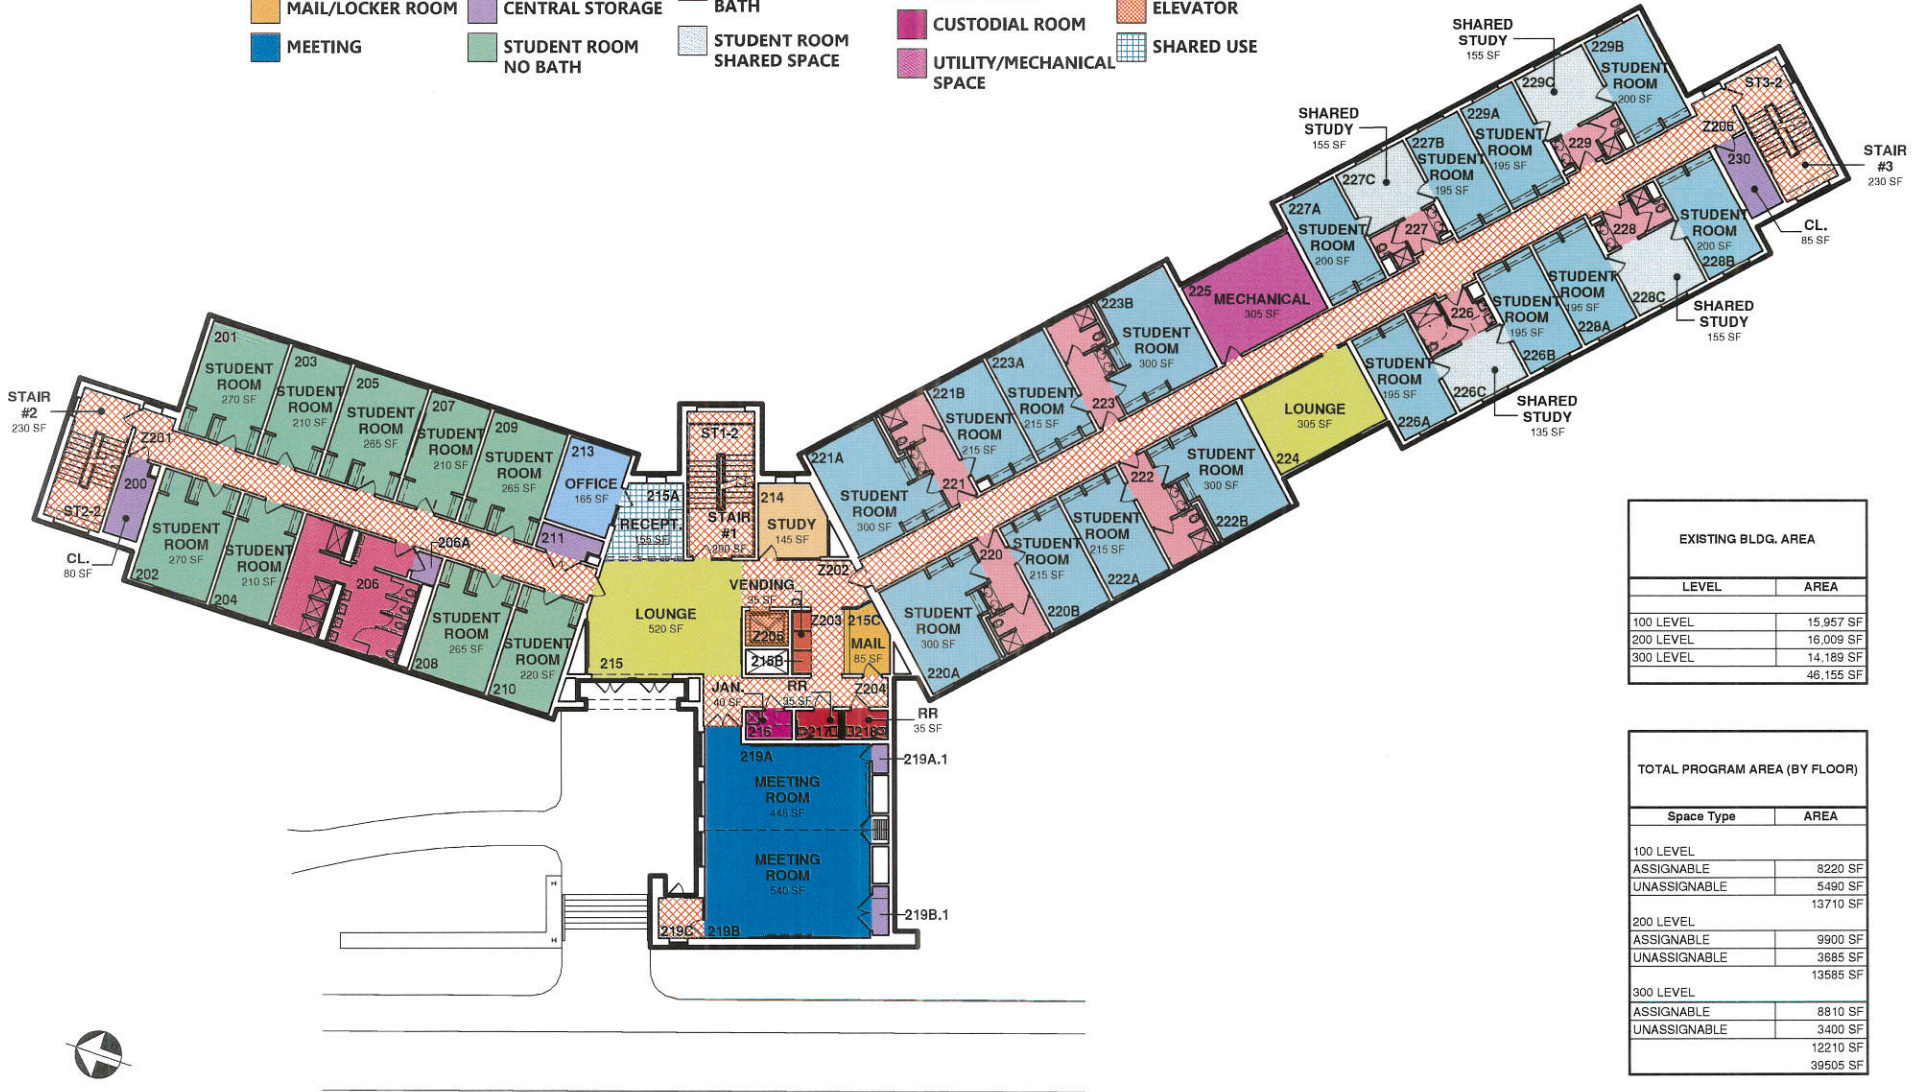

EXISTING BLDG. AREA	
LEVEL	AREA
100 LEVEL	15,957 SF
200 LEVEL	16,009 SF
300 LEVEL	14,189 SF
TOTAL	46,155 SF

TOTAL PROGRAM AREA (BY FLOOR)	
Space Type	AREA
100 LEVEL	
ASSIGNABLE	8220 SF
UNASSIGNABLE	5490 SF
TOTAL	13710 SF
200 LEVEL	
ASSIGNABLE	9900 SF
UNASSIGNABLE	3685 SF
TOTAL	13585 SF
300 LEVEL	
ASSIGNABLE	8810 SF
UNASSIGNABLE	3400 SF
TOTAL	12210 SF
GRAND TOTAL	39505 SF



NORTH

Scale: 1/32" = 1'-0"

Date: AUGUST 16, 2013

EASTERN UNIVERSITY ST. DAVIDS, PA




EAGLE HALL

300 LEVEL - USE BY ROOM TYPE

LEGEND

- STUDY ROOM
- STUDENT ROOM WITH BATH
- PUBLIC RESTROOM W/ SHOWERS
- PUBLIC CORRIDOR
- LOUNGE
- STUDENT ROOM BATH
- CUSTODIAL ROOM
- STAIRWAY
- CENTRAL STORAGE
- STUDENT ROOM SHARED SPACE
- RECYCLE ROOM
- ELEVATOR
- STUDENT ROOM NO BATH
- UTILITY/MECHANICAL SPACE

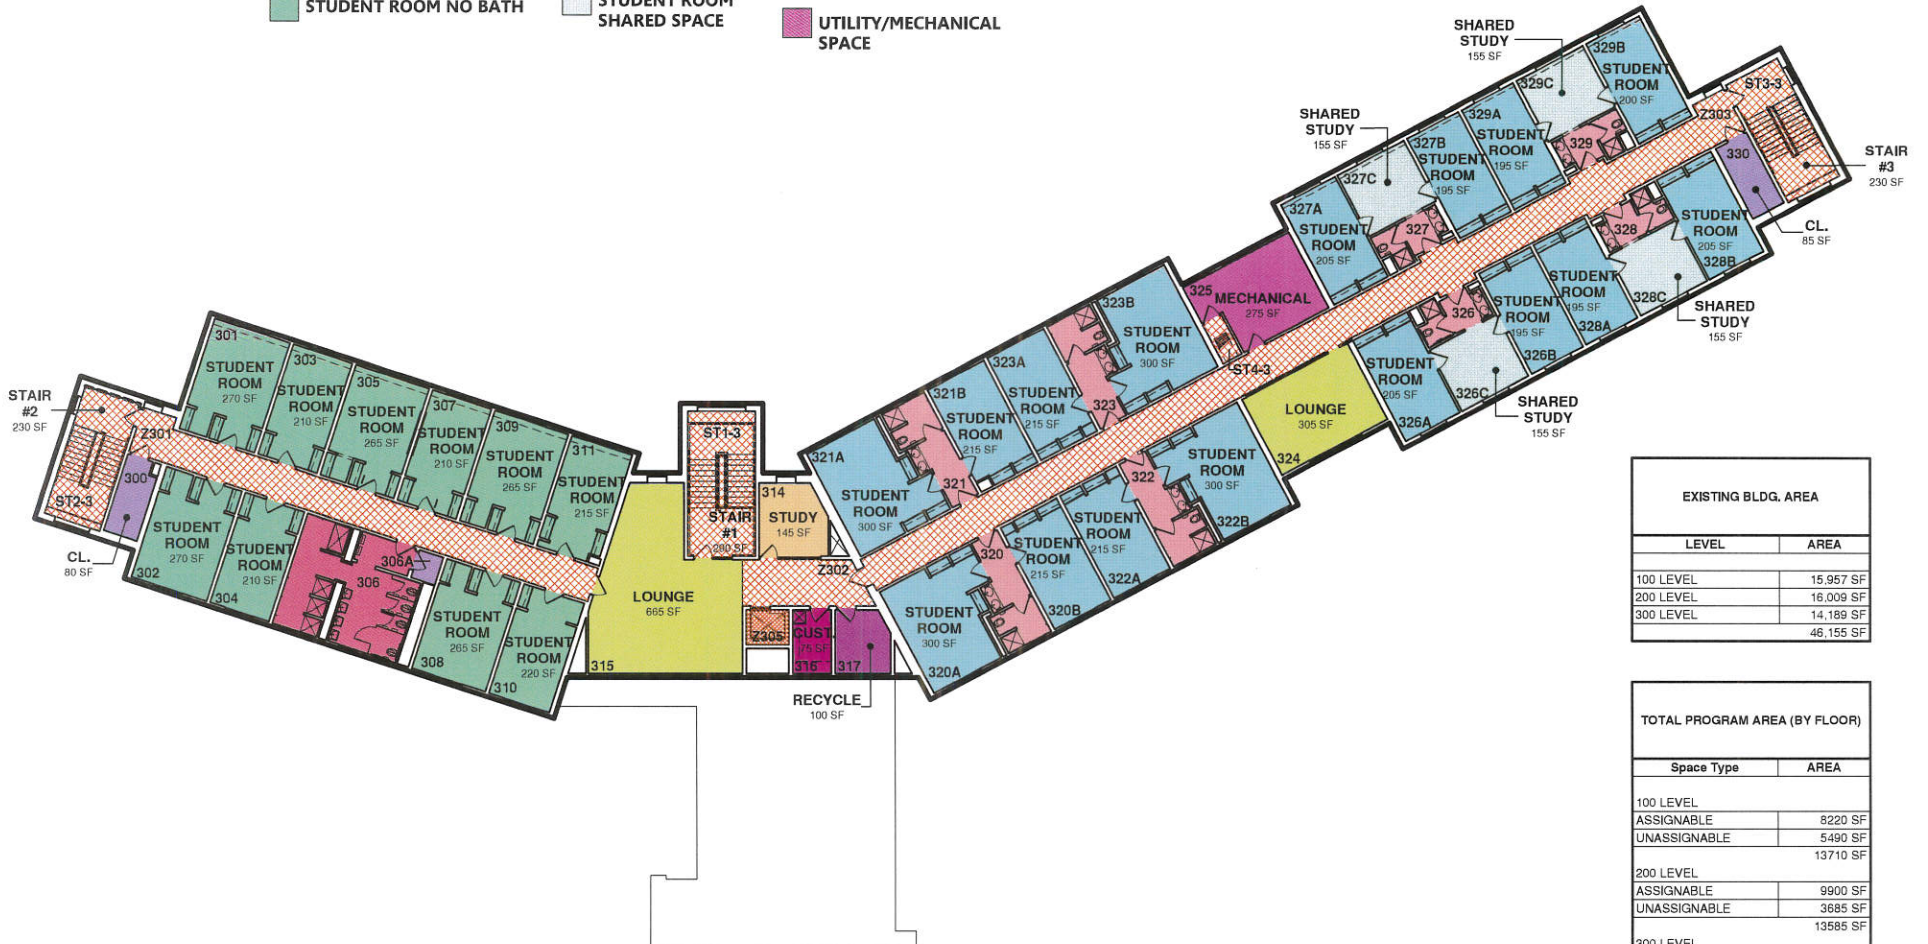

EXISTING BLDG. AREA	
LEVEL	AREA
100 LEVEL	15,957 SF
200 LEVEL	16,009 SF
300 LEVEL	14,189 SF
TOTAL	46,155 SF

TOTAL PROGRAM AREA (BY FLOOR)	
Space Type	AREA
100 LEVEL	
ASSIGNABLE	8220 SF
UNASSIGNABLE	5490 SF
TOTAL	13710 SF
200 LEVEL	
ASSIGNABLE	9900 SF
UNASSIGNABLE	3685 SF
TOTAL	13585 SF
300 LEVEL	
ASSIGNABLE	8810 SF
UNASSIGNABLE	3400 SF
TOTAL	12210 SF
GRAND TOTAL	39505 SF



NORTH

Scale: 1/32" = 1'-0"

Date: AUGUST 16, 2013

EASTERN UNIVERSITY ST. DAVIDS, PA

