

DOANE HALL 'B'

300 LEVEL - USE BY ROOM TYPE

LEGEND



- CENTRAL STORAGE
- STUDENT ROOM NO TLT/BATH
- STUDENT ROOM WITH TLT/BATH
- STUDENT ROOM BATH

- STUDENT ROOM STORAGE
- PUBLIC RESTROOM W/ SHOWERS
- UTILITY/MECHANICAL SPACE

- PUBLIC CORRIDOR
- STAIRWAY

EXISTING BLDG. AREA	
LEVEL	AREA
050 BASEMENT	1,999 SF
100 LEVEL	2,461 SF
200 LEVEL	2,496 SF
300 LEVEL	2,442 SF
TOTAL	9,398 SF

TOTAL PROGRAM AREA (BY FLOOR)	
LEVEL	AREA
ASSIGNABLE	
050 BASEMENT	200 SF
100 LEVEL	1710 SF
200 LEVEL	1625 SF
300 LEVEL	1395 SF
TOTAL	4930 SF
UNASSIGNABLE	
050 BASEMENT	1520 SF
100 LEVEL	442 SF
200 LEVEL	562 SF
300 LEVEL	600 SF
TOTAL	3224 SF
TOTAL	8140 SF

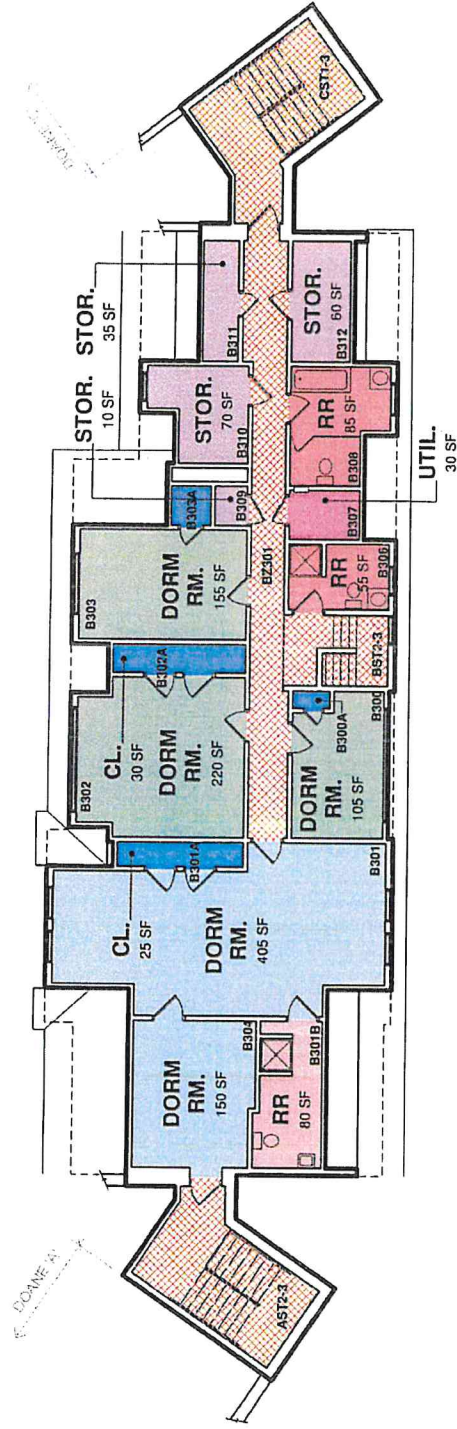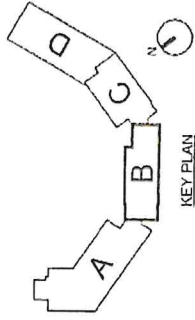

Scale: 1/16" = 1'-0"

Date: OCTOBER 3, 2013

EASTERN UNIVERSITY ST. DAVIDS, PA



DALEY-JALBOFF
ARCHITECTS


DOANE HALL 'B'

200 LEVEL - USE BY ROOM TYPE


LEGEND

- CENTRAL STORAGE
- STUDENT ROOM NO
- TLT/BATH
- STUDENT ROOM WITH TLT/BATH
- STUDENT ROOM BATH
- STUDENT ROOM STORAGE
- APARTMENT COMMON ROOM
- APARTMENT BEDROOM
- APARTMENT STORAGE/MECH
- PUBLIC RESTROOM W/ SHOWERS
- PUBLIC CORRIDOR
- STAIRWAY

EXISTING BLDG. AREA	
LEVEL	AREA
G50 BASEMENT	1,990 SF
100 LEVEL	2,461 SF
200 LEVEL	2,486 SF
300 LEVEL	2,443 SF
	9,380 SF

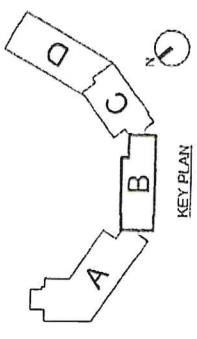

TOTAL PROGRAM AREA (BY FLOOR)	
LEVEL	AREA
ASSIGNABLE	
G50 BASEMENT	300 SF
100 LEVEL	1770 SF
200 LEVEL	1625 SF
300 LEVEL	1395 SF
	4990 SF
UNASSIGNABLE	
G50 BASEMENT	1520 SF
100 LEVEL	440 SF
200 LEVEL	555 SF
300 LEVEL	690 SF
	3205 SF
	8195 SF

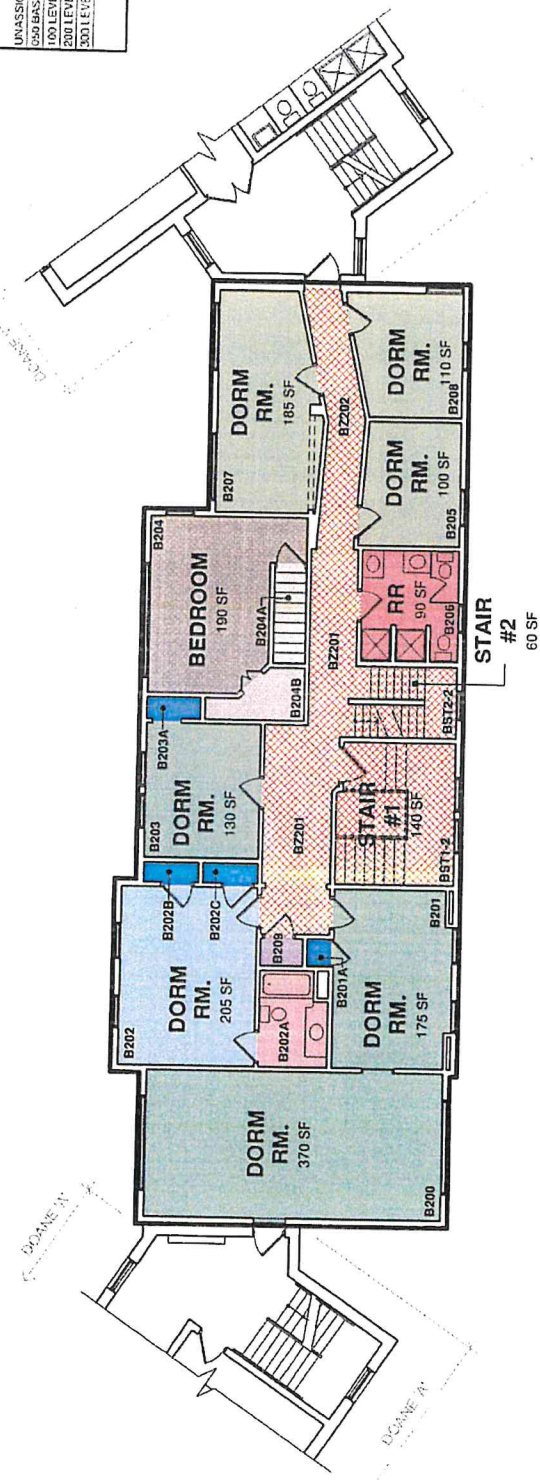

Scale: 1/16" = 1'-0"
Date: OCTOBER 3, 2013

EASTERN UNIVERSITY ST. DAVIDS, PA



DALEY JALBOGT
ARCHITECTS, P.C.